



# Monte Vista Memorial Gardens Master Plan

3656 Las Colinas Road, Livermore, CA

August 8, 2017





# Monte Vista Memorial Gardens Master Plan

3656 Las Colinas Road, Livermore, CA

August 8, 2017



**camp & camp**  
associates  
planning & landscape architecture



# Chapel & Morgue


Monte Vista Memorial Gardens 3656 Las Colinas Road,  
Livermore, CA

JOB # 10-017  
08-08-2017



PLANTING PLAN

L-1a

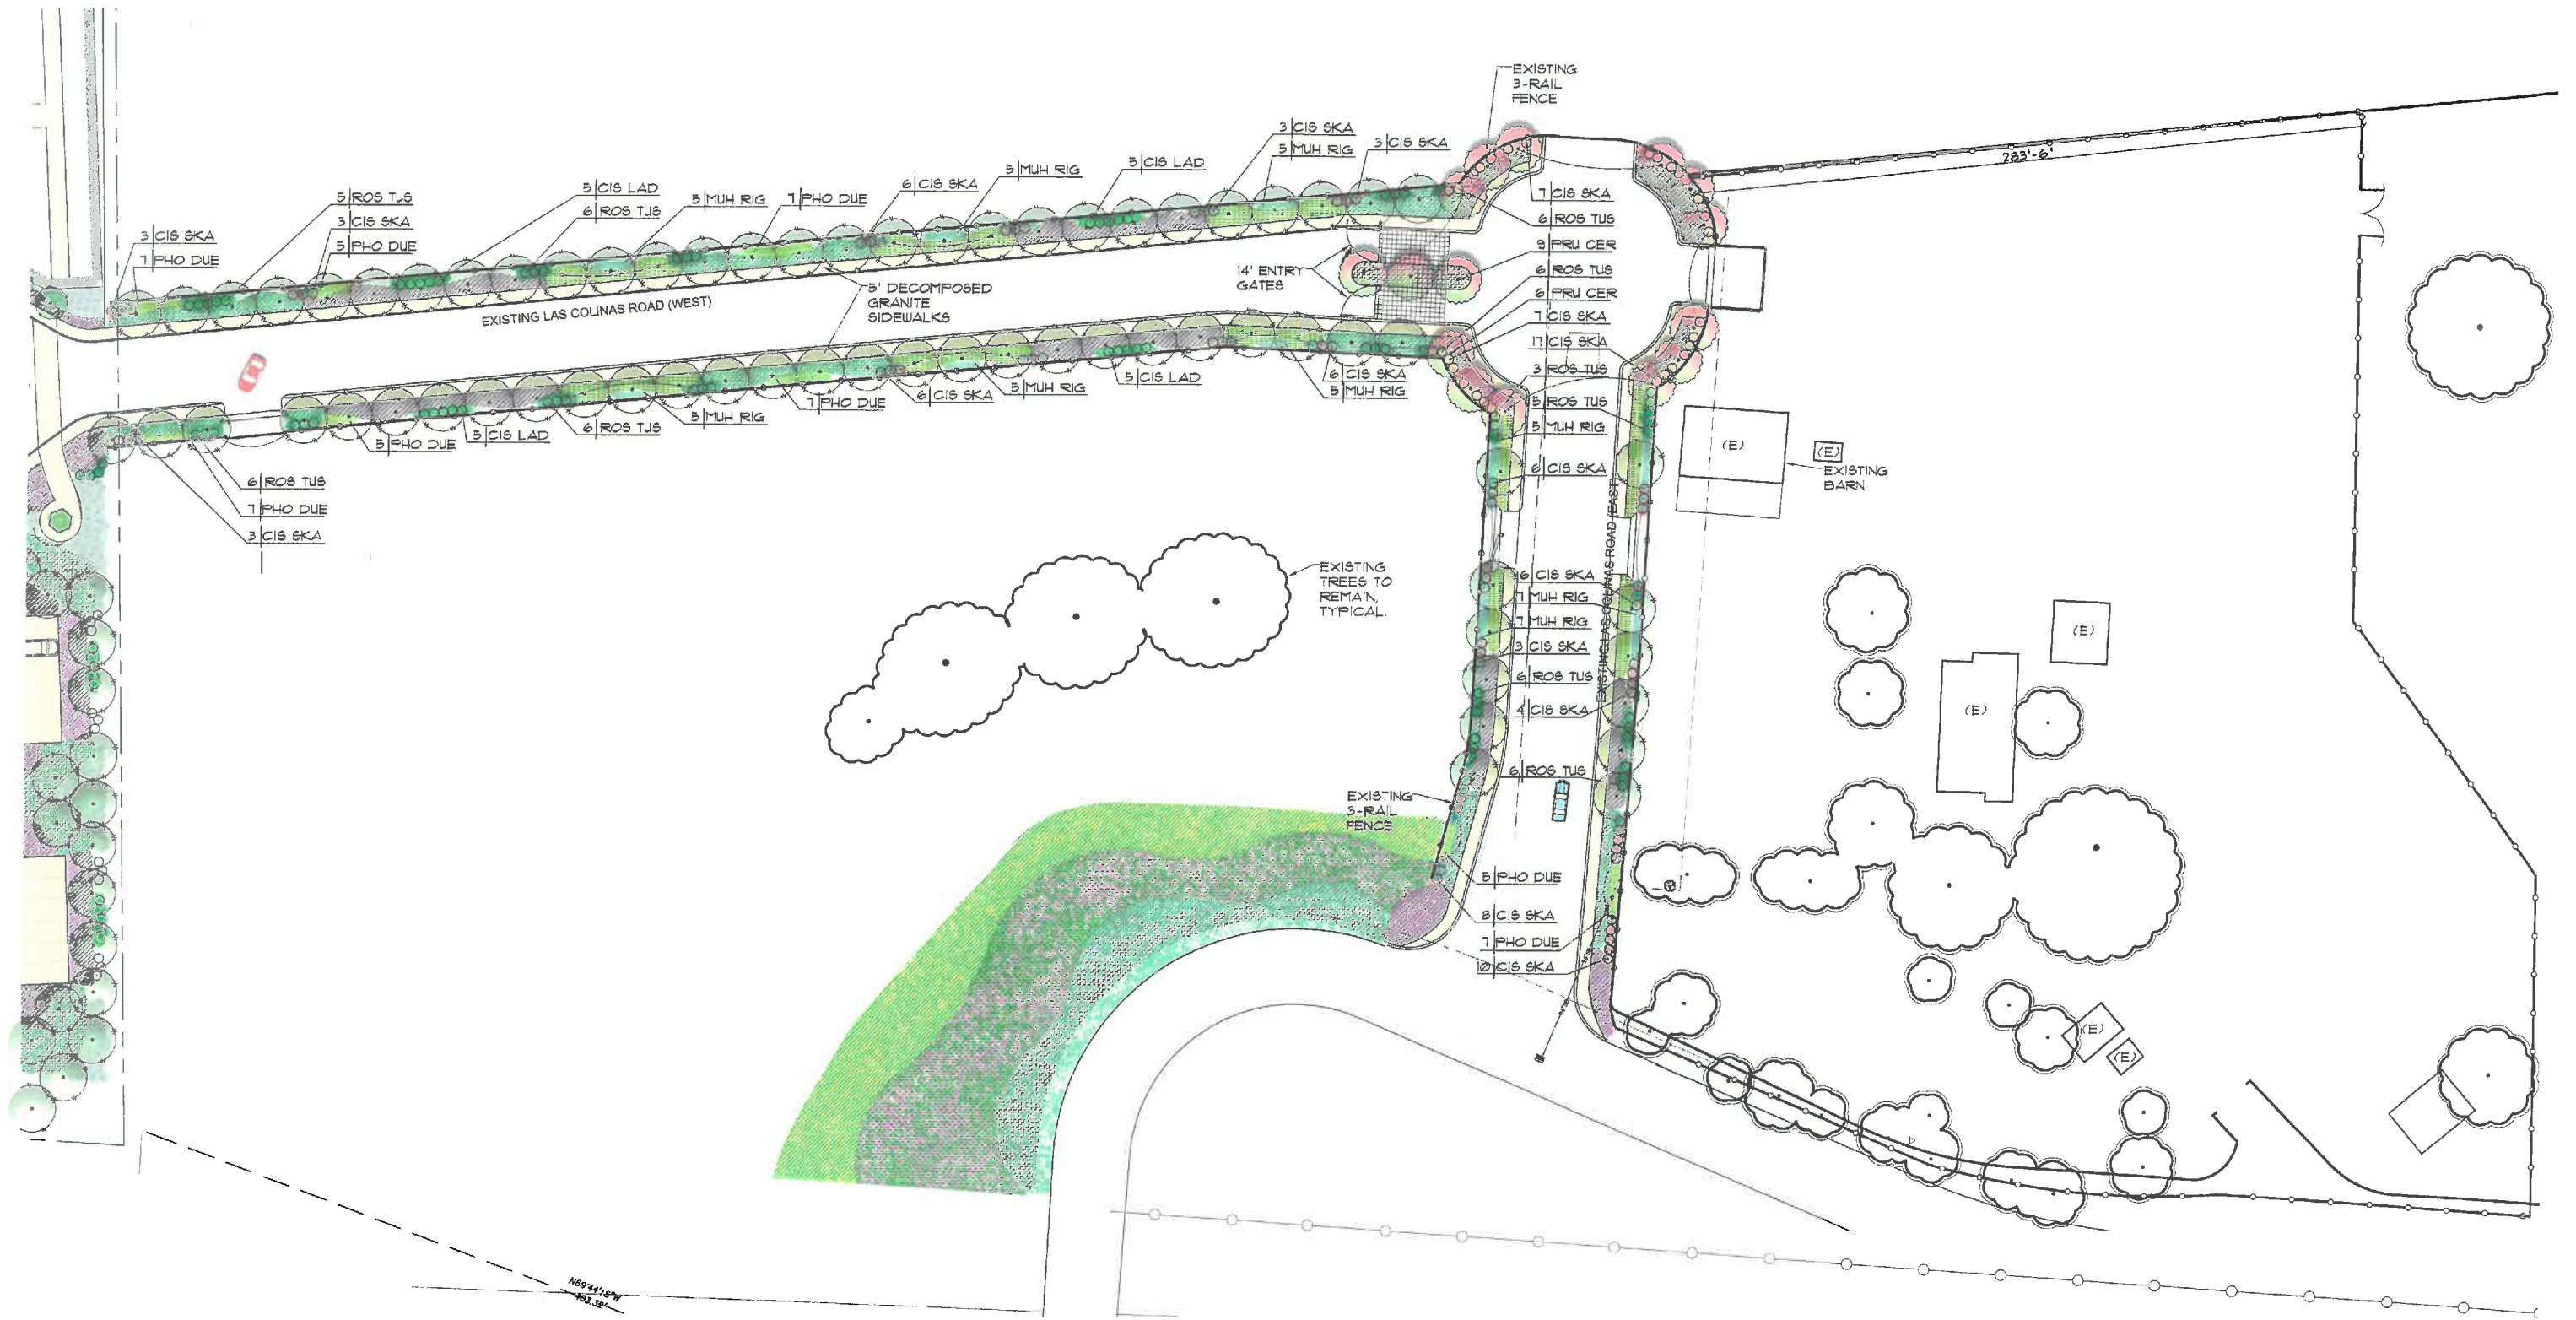

# Monte Vista Memorial Gardens Entrance

3656 Las Colinas Road, Livermore, CA

JOB # 10-017  
08-07-2017




**camp & camp  
associates**  
planning & landscape architecture

2626 CAMINO DIABLO  
WALNUT CREEK, CALIFORNIA 94597  
(925) 941-6463 FAX (925) 941-6465  
email: to@campandcamp.com



PLANTING  
PLAN


L-1

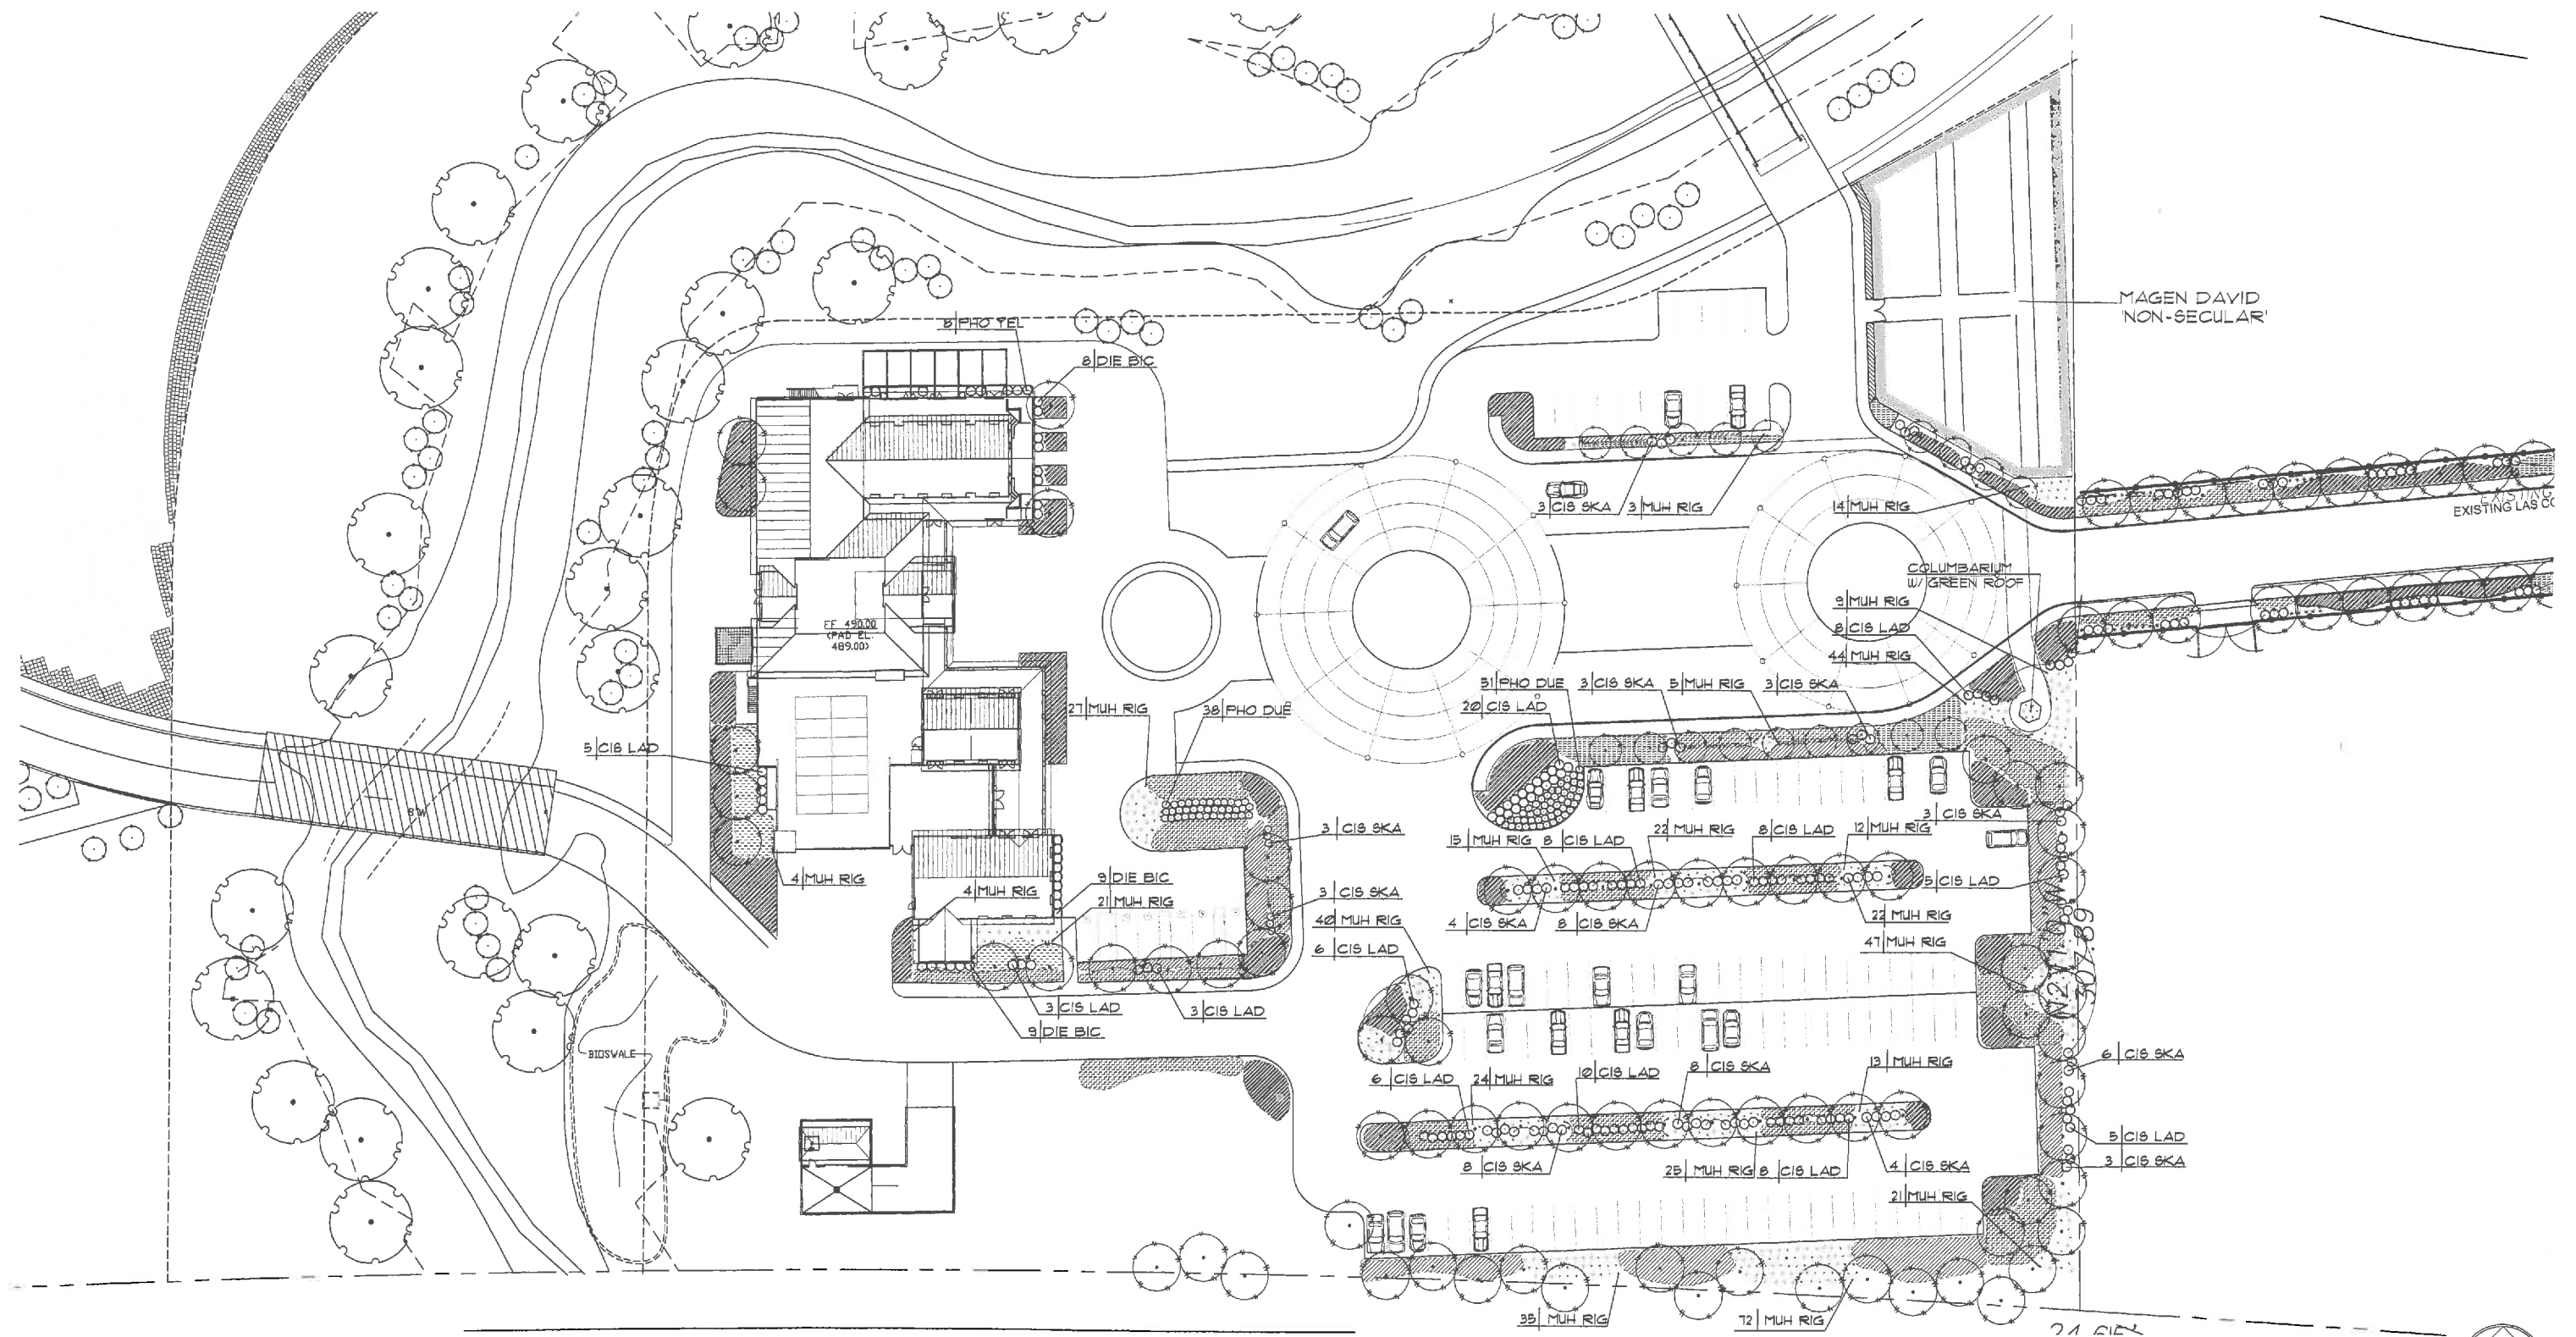

# Chapel & Mausoleum


## Monte Vista Memorial Gardens

Livermore, CA  
 JOB # 10-017  
 09-29-2015

 

PLANTING PLAN

L-1c (b/w vers of a)

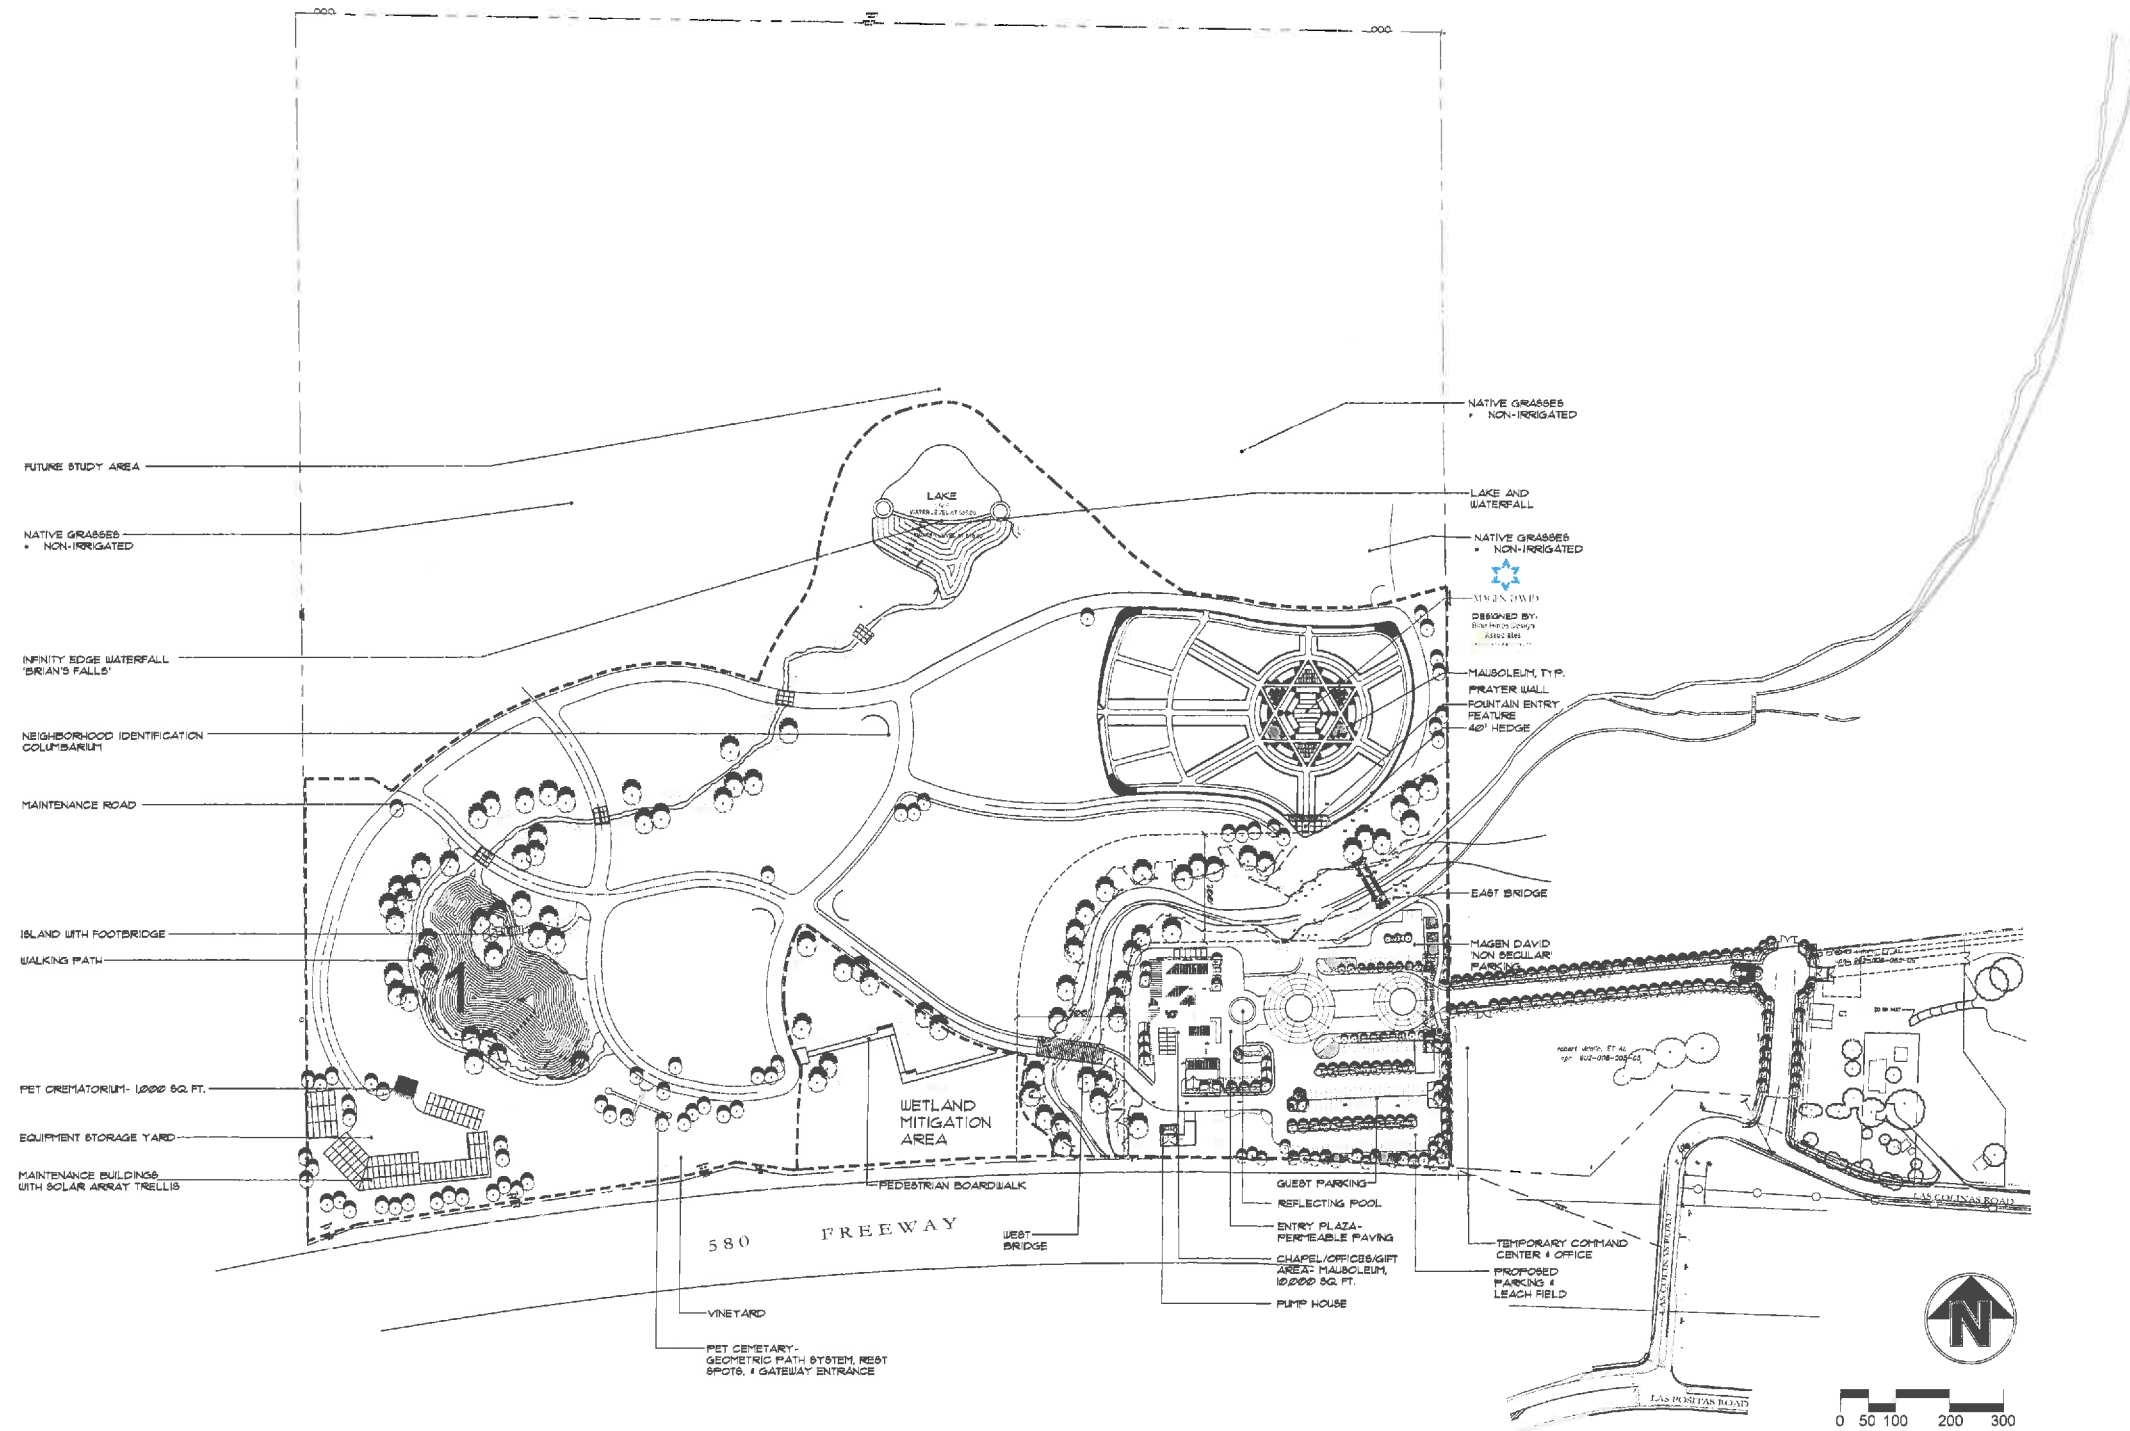

# Monte Vista Memorial Gardens Master Plan

3656 Las Colinas Road, Livermore, CA

August 2, 2017



**camp & camp**  
associates  
planning & landscape architecture



1124 E. 17th Street, #8  
San Leandro, California 94577  
Tel. (510) 645-1129  
Fax. (510) 645-1139

© 2015 ACS CONSULTING ENGINEERS

MONTE VISTA  
MEMORIAL GARDENS  
APN 099-0015-016-03  
3656 LAS COLINAS RD.  
LIVERMORE, CA 94551

NOT FOR REVIEW ONLY  
NOT FOR CONSTRUCTION


DRAWN BY	CHECKED BY	
VIT	JPA	
NO.	DATE	ISSUE
	01/03/2016	REVIEW SET

SHEET TITLE  
**SITE DRAINAGE PLAN**

SCALE: **SECTOR 'B'**  
SHEET NUMBER

**C-6.2**

ACS JOB NO.: 11-12045

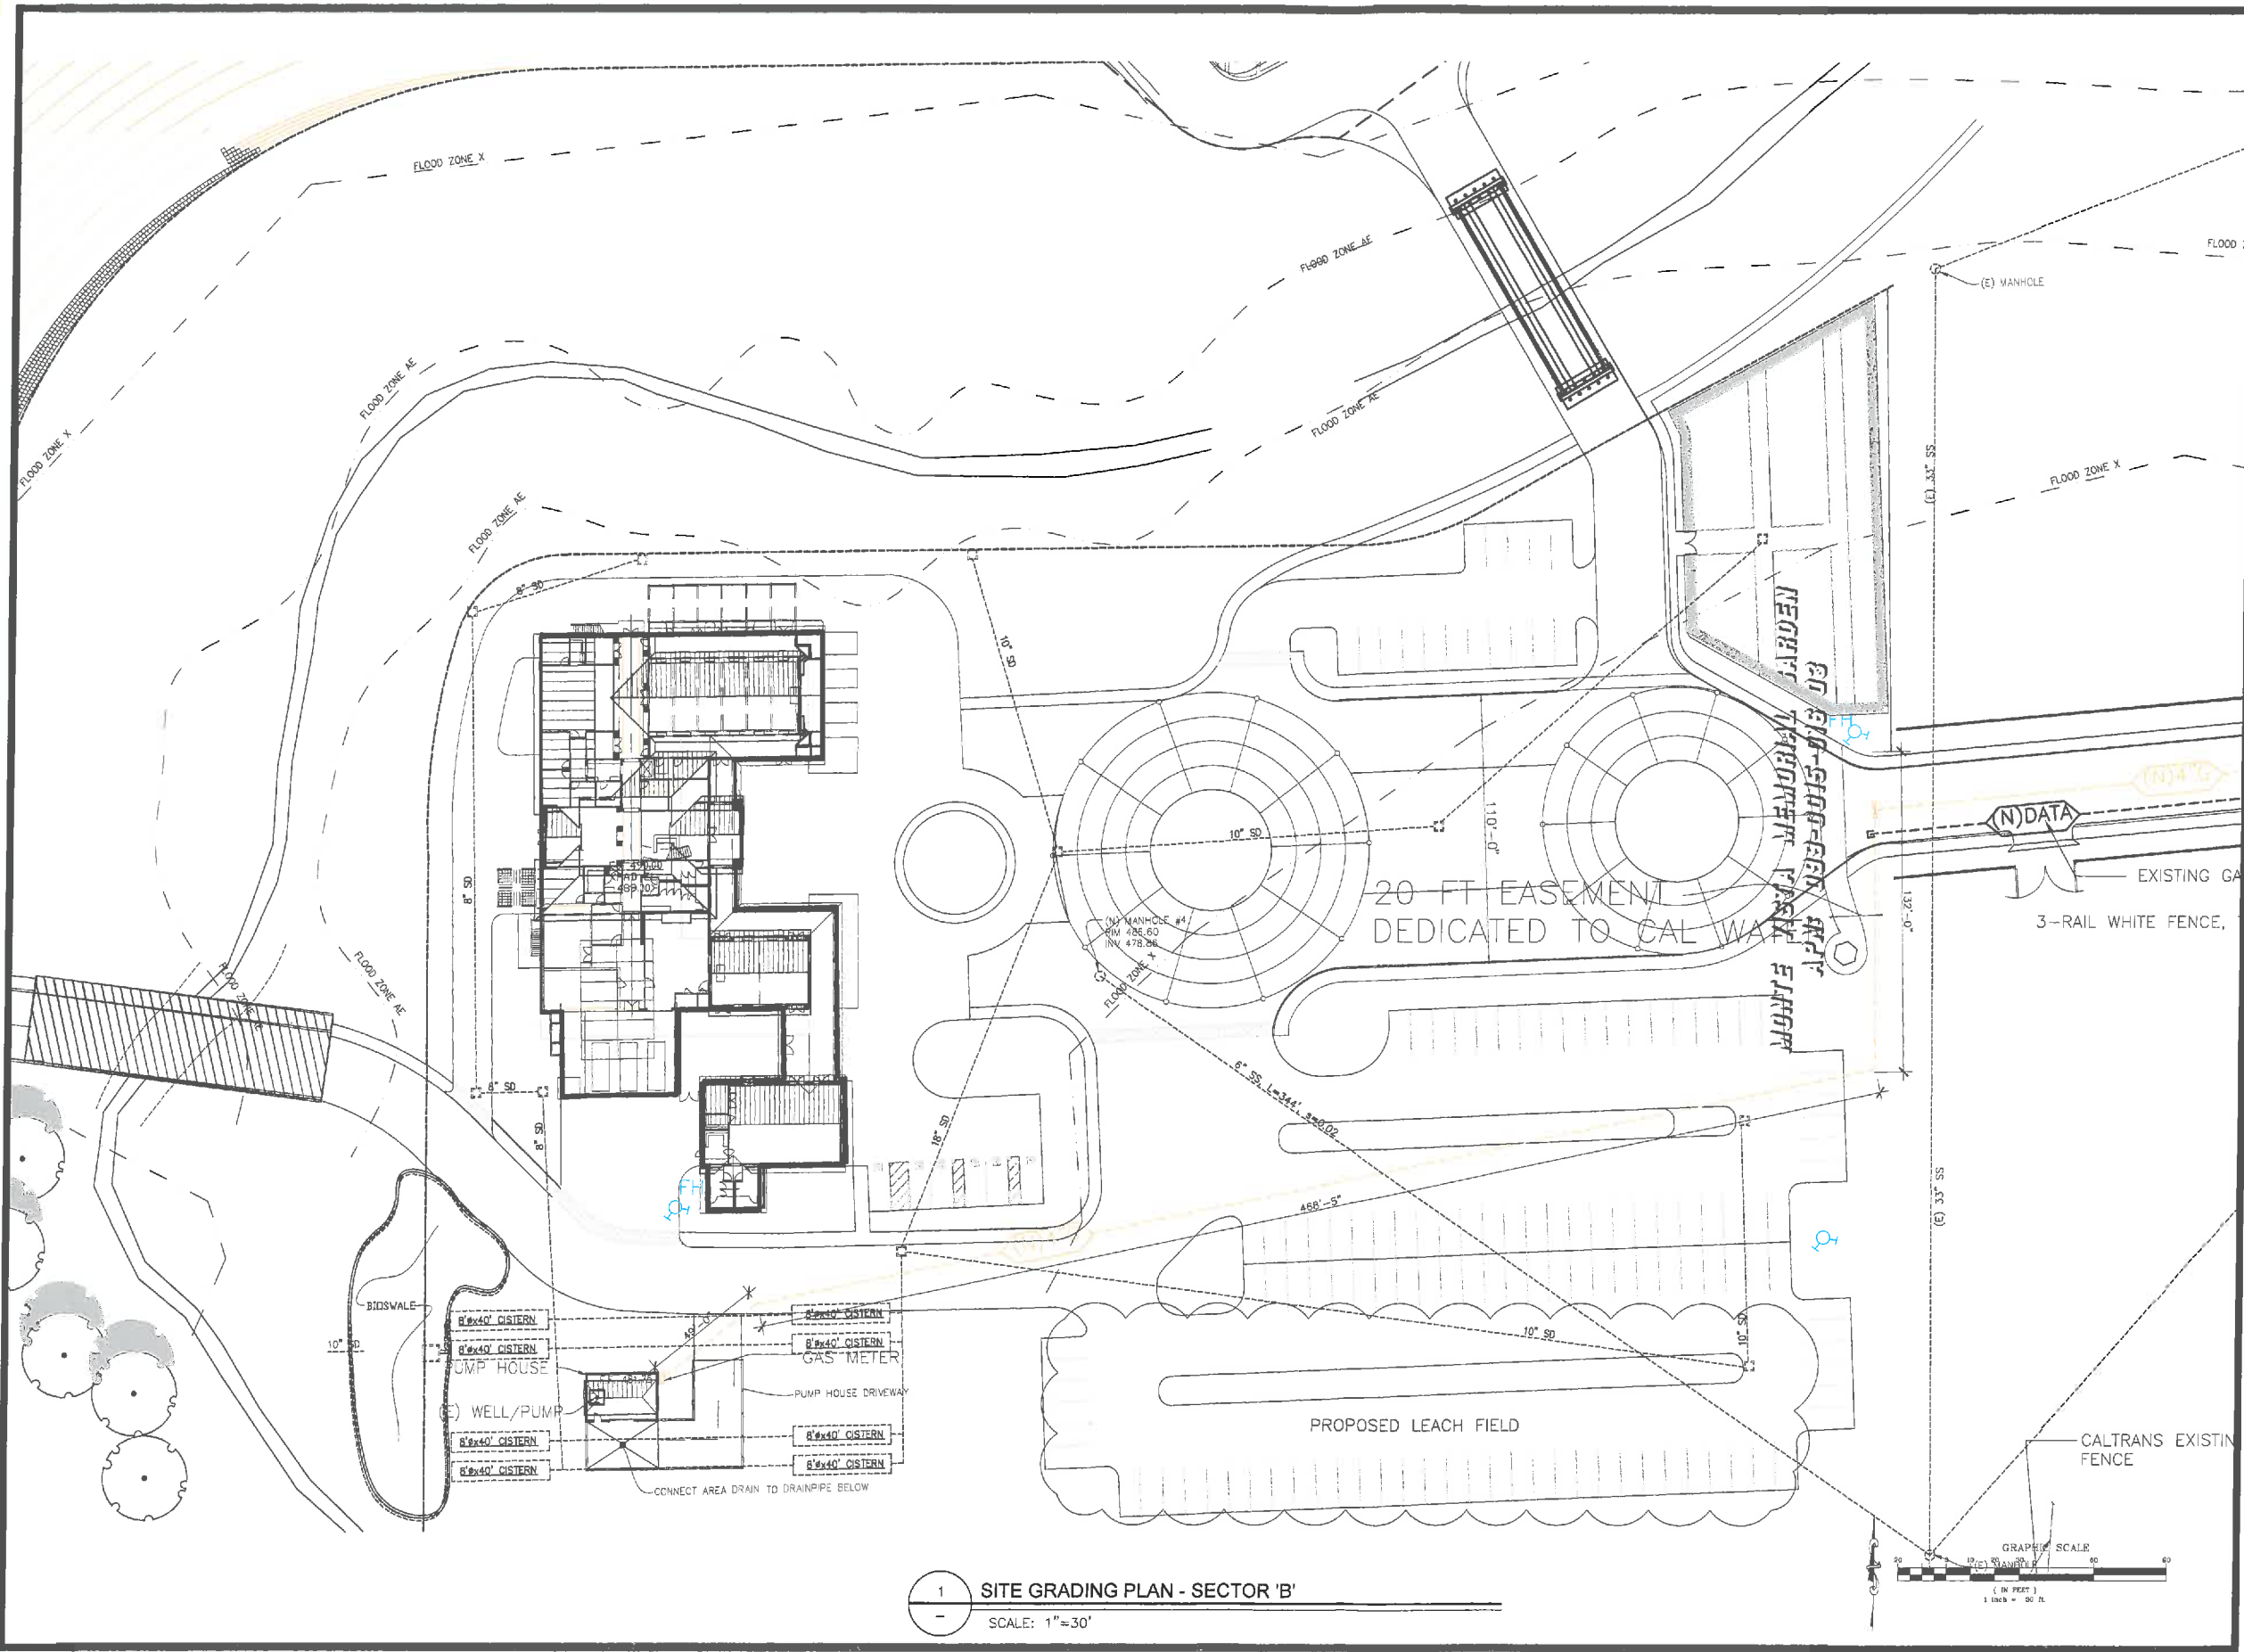

1 SITE GRADING PLAN - SECTOR 'B'  
SCALE: 1"=30'

