


Ni:\C3D\ROAD\R32082 Santa Maria SW\Exhibits\Public Mtg 11-12-14\Exhibit Public Mtg Location Map.dwg 11-13-14 01:51:22 PM bond

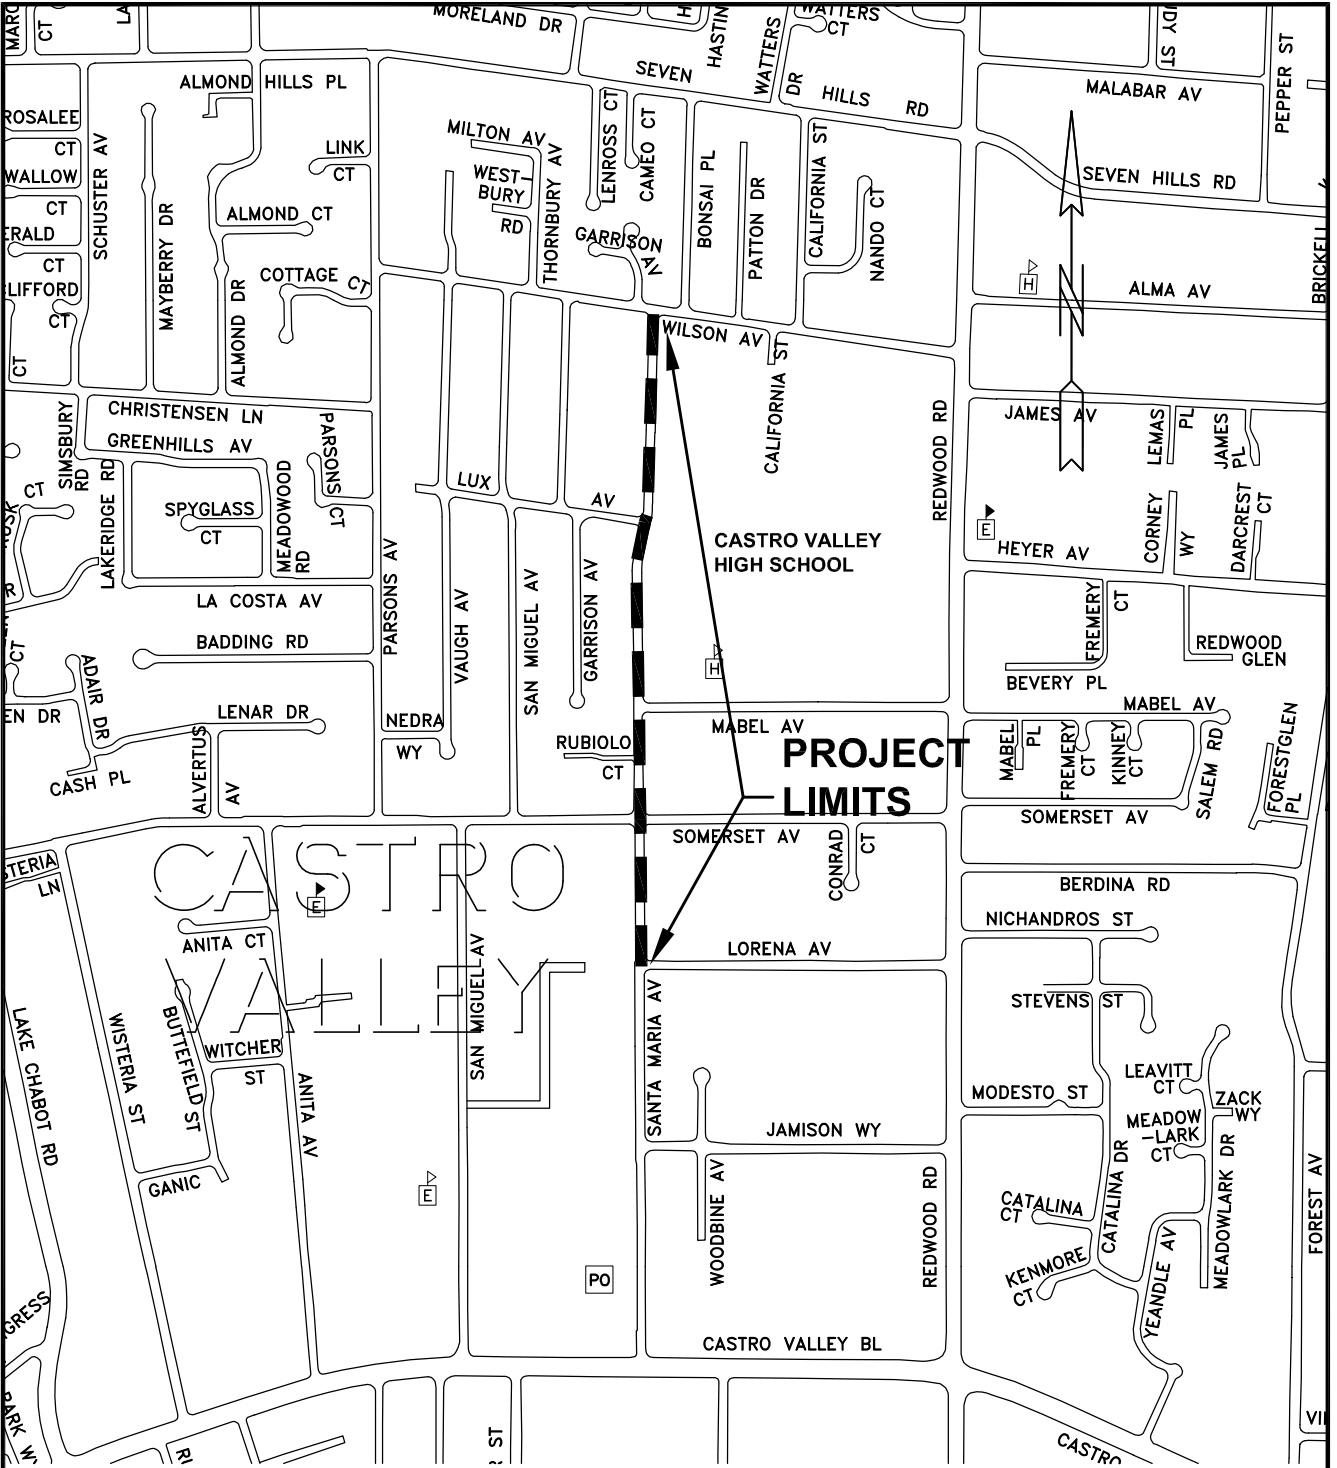

WO NO. R32082

SPEC NO. 2197

COUNTY OF ALAMEDA ★ PUBLIC WORKS AGENCY

**SANTA MARIA AVENUE
IMPROVEMENT PROJECT
FROM LORENA AVENUE TO WILSON AVENUE
LOCATION MAP**

DRAWN J RINGOT	CHECKED B NG	DATE OCT 2014	SCALE NTS	FILE NO. -	SHEET NO. L-1
-------------------	-----------------	------------------	--------------	---------------	------------------